



1. No dimensions to be scaled.
 2. All dimensions to be verified by the contractor before work is commenced.
 3. Architect to be notified immediately if any discrepancies are found.
 4. All shop drawings to be approved by Architect before work commences.
 5. All details to be in accordance with relevant British Standards and manufacturers recommendations and specification.
 6. This drawing is the property of Baca Architects Limited, copyright reserved. This drawing is not to be copied, reproduced, retained or disclosed to any unauthorised person either wholly or in part without the specific consent in writing of Baca Architects Limited.

All Dimensions in mm

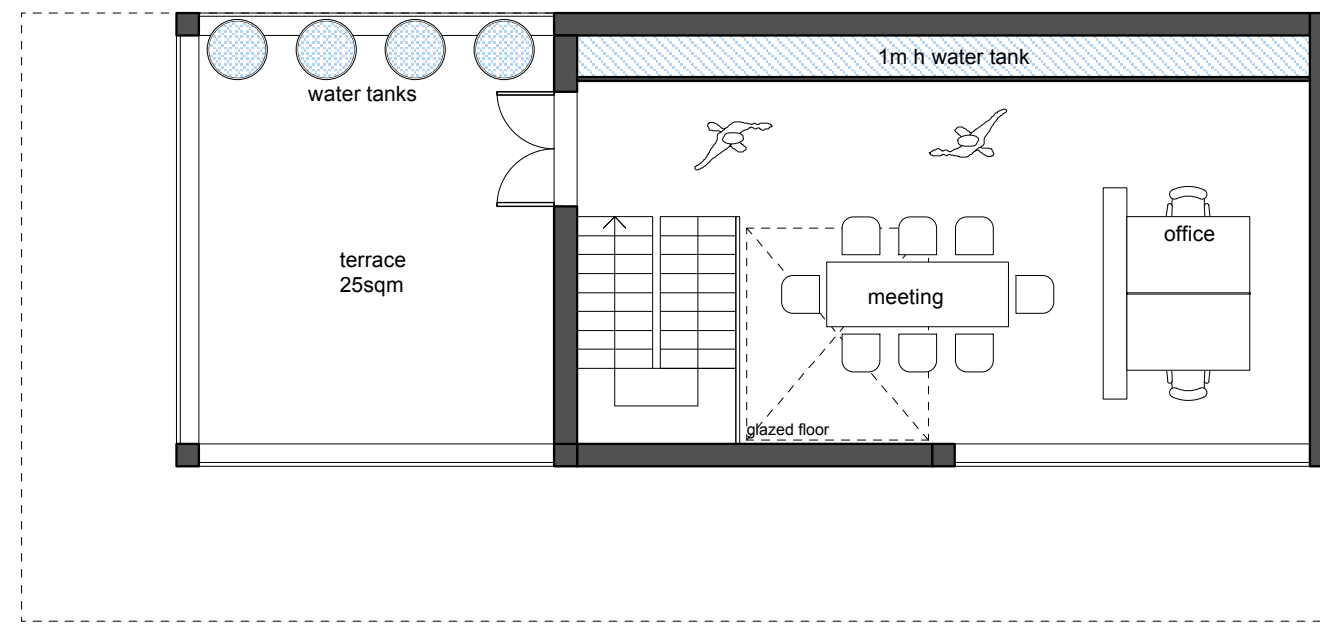

1ST FLOOR: 52sqm
 TOTAL GIFA: 132sqm

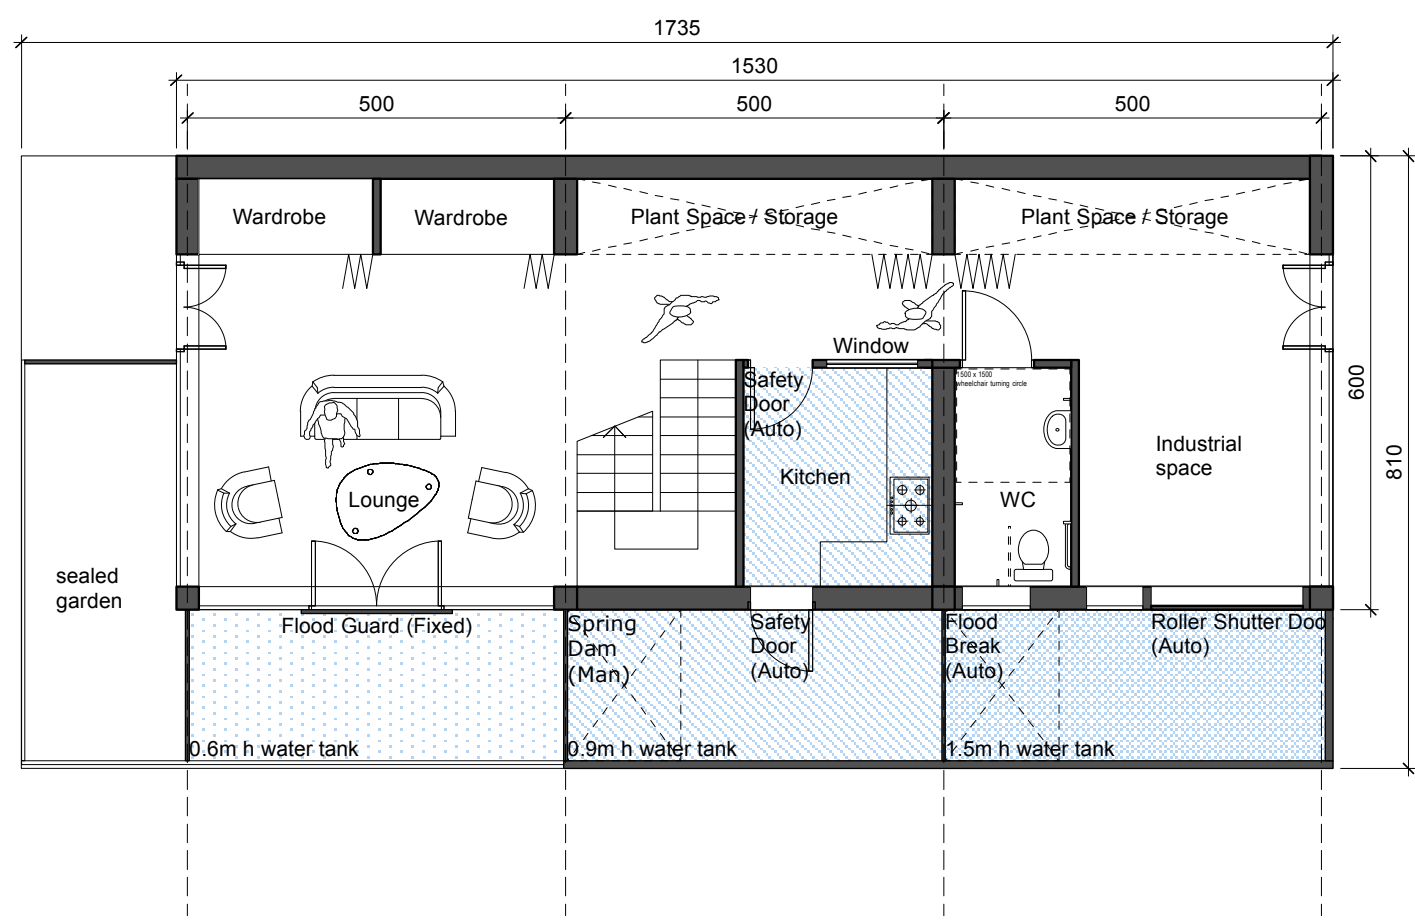

GRD FLOOR: 80sqm
 Footprint: 140sqm

Unit 1, 199 Long Lane, London, SE1 4PN
 t/ +44 (0) 20 7397 5620
 mail@baca.uk.com

ARCHITECTS
baca

Drawing Title: Floor Plans - DRAFT	Scale: 1 to 100
Project Number and Name: 157 - BRE Flood Resilient House	Date of First Issue: 20 Sept 2013 Drawing Number and Revision: 157/100/001B